


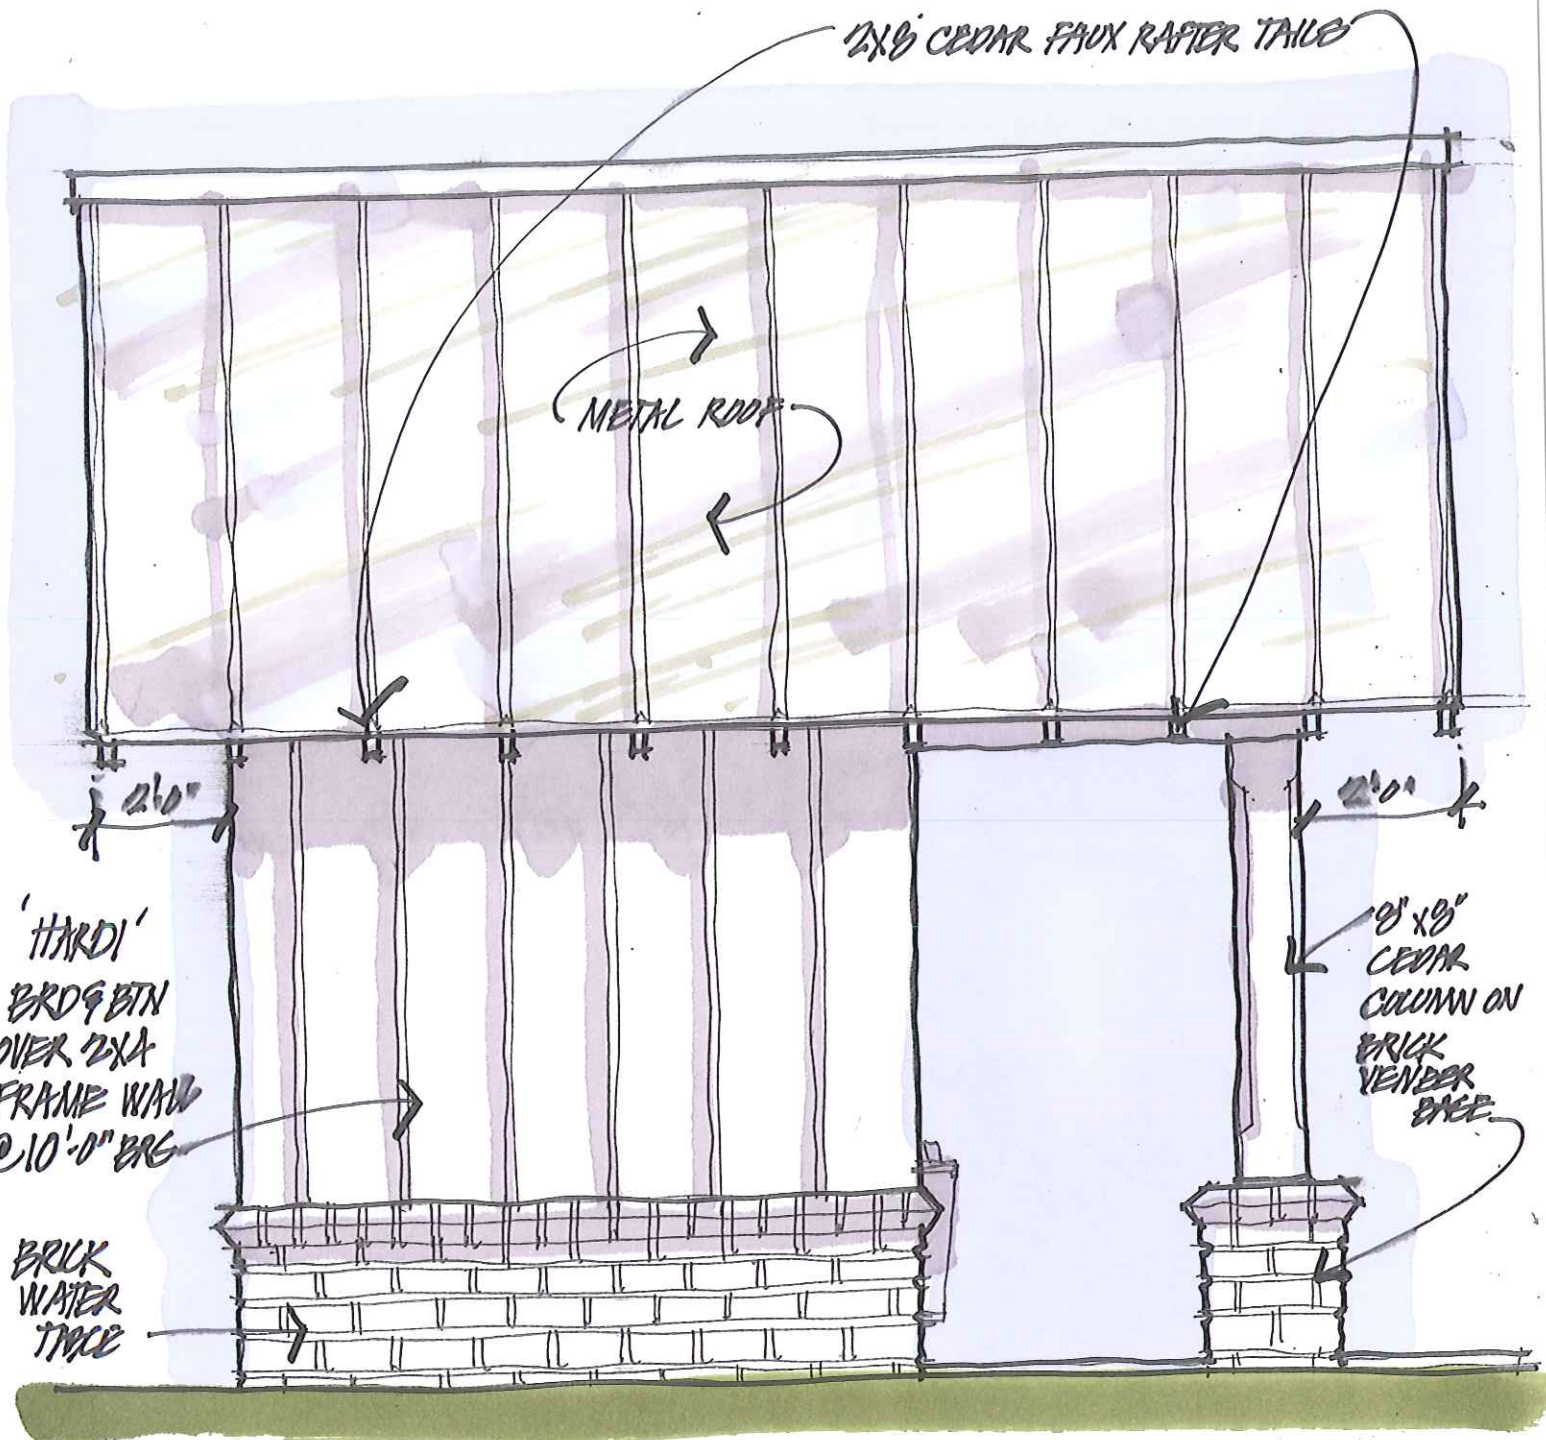

FRONT ELEVATION

BRIARWOOD PARK TOILET KICKER


5.21.2013



300 RAINBOW ROW COURT
ALPHARETTA, GEORGIA 30022

770-241-0487

www.sdcofatl.com

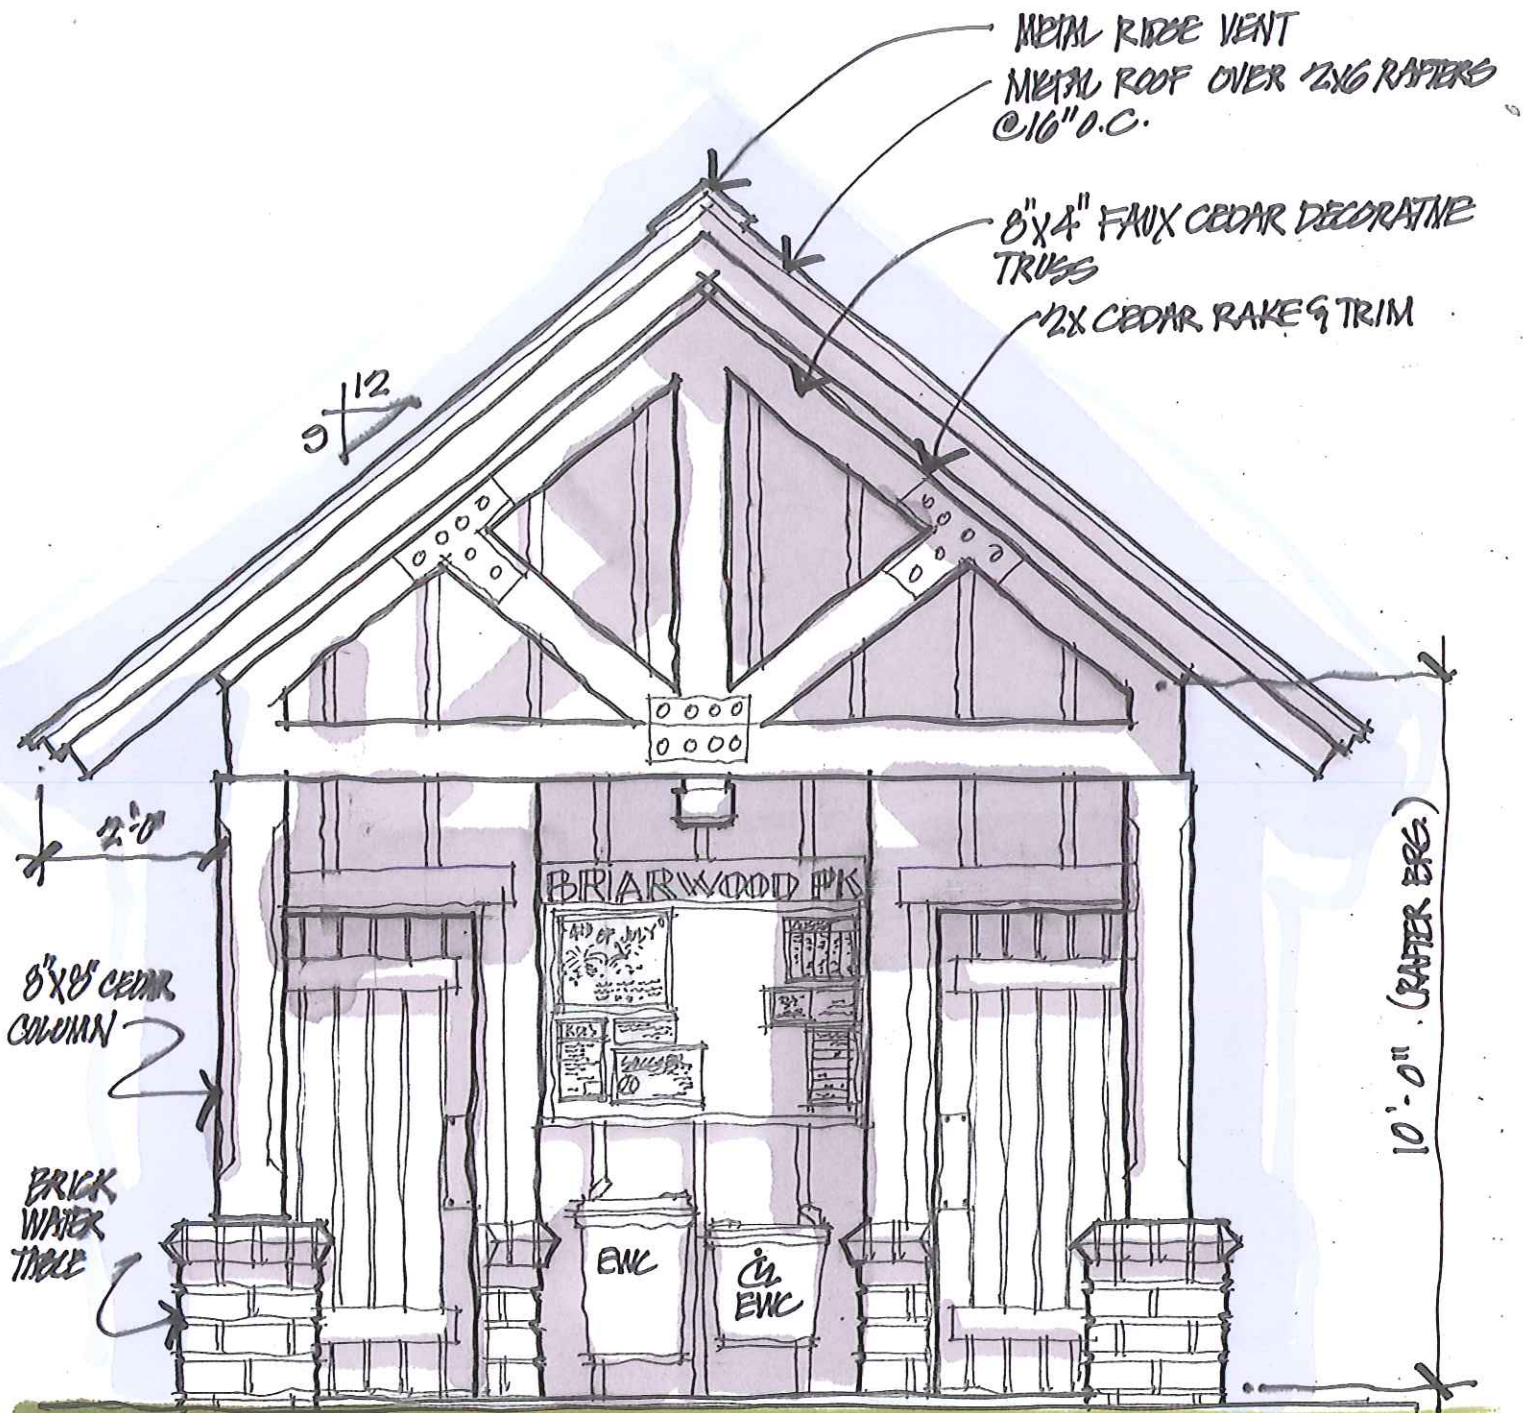

FRONT ELEVATION

BRIARWOOD PARK TOILET KIOSK

5.21.2013



300 RAINBOW ROW COURT
ALPHARETTA, GEORGIA 30022

770-241-0487

www.sdcofatl.com

